


Project NOORDLAAN GENK

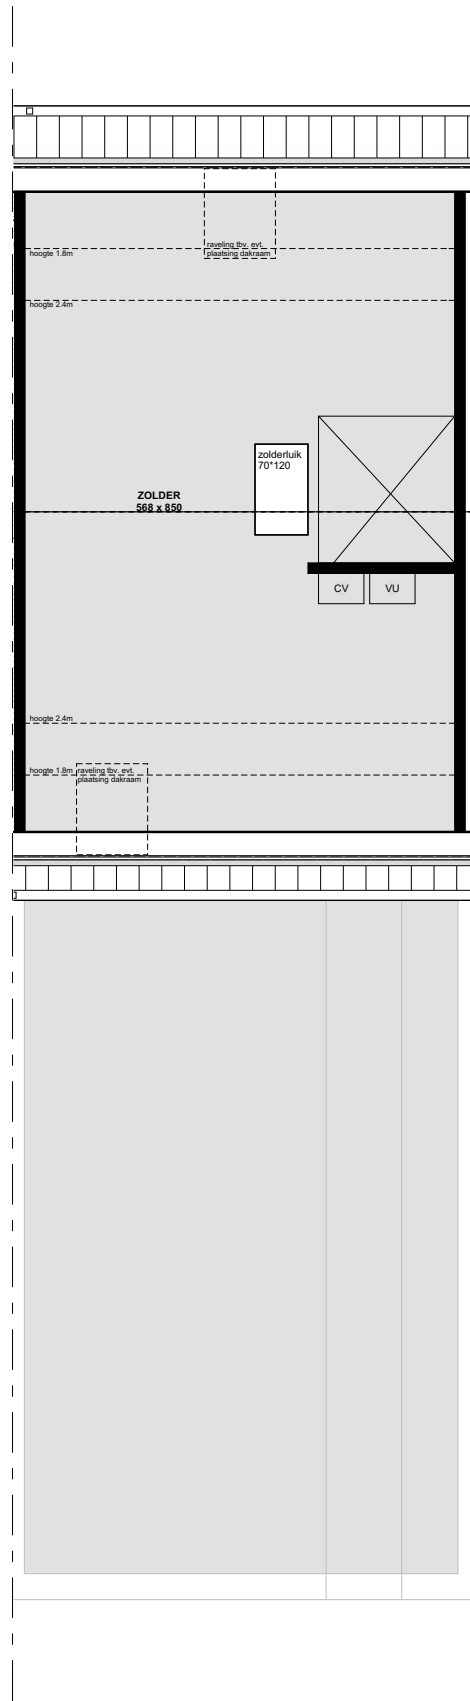

Binnenhofwoning nr.8 - Type A
nivo +2